

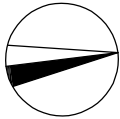








換 地 図 縮尺 500分の1
所在 豊田市四郷町森前南

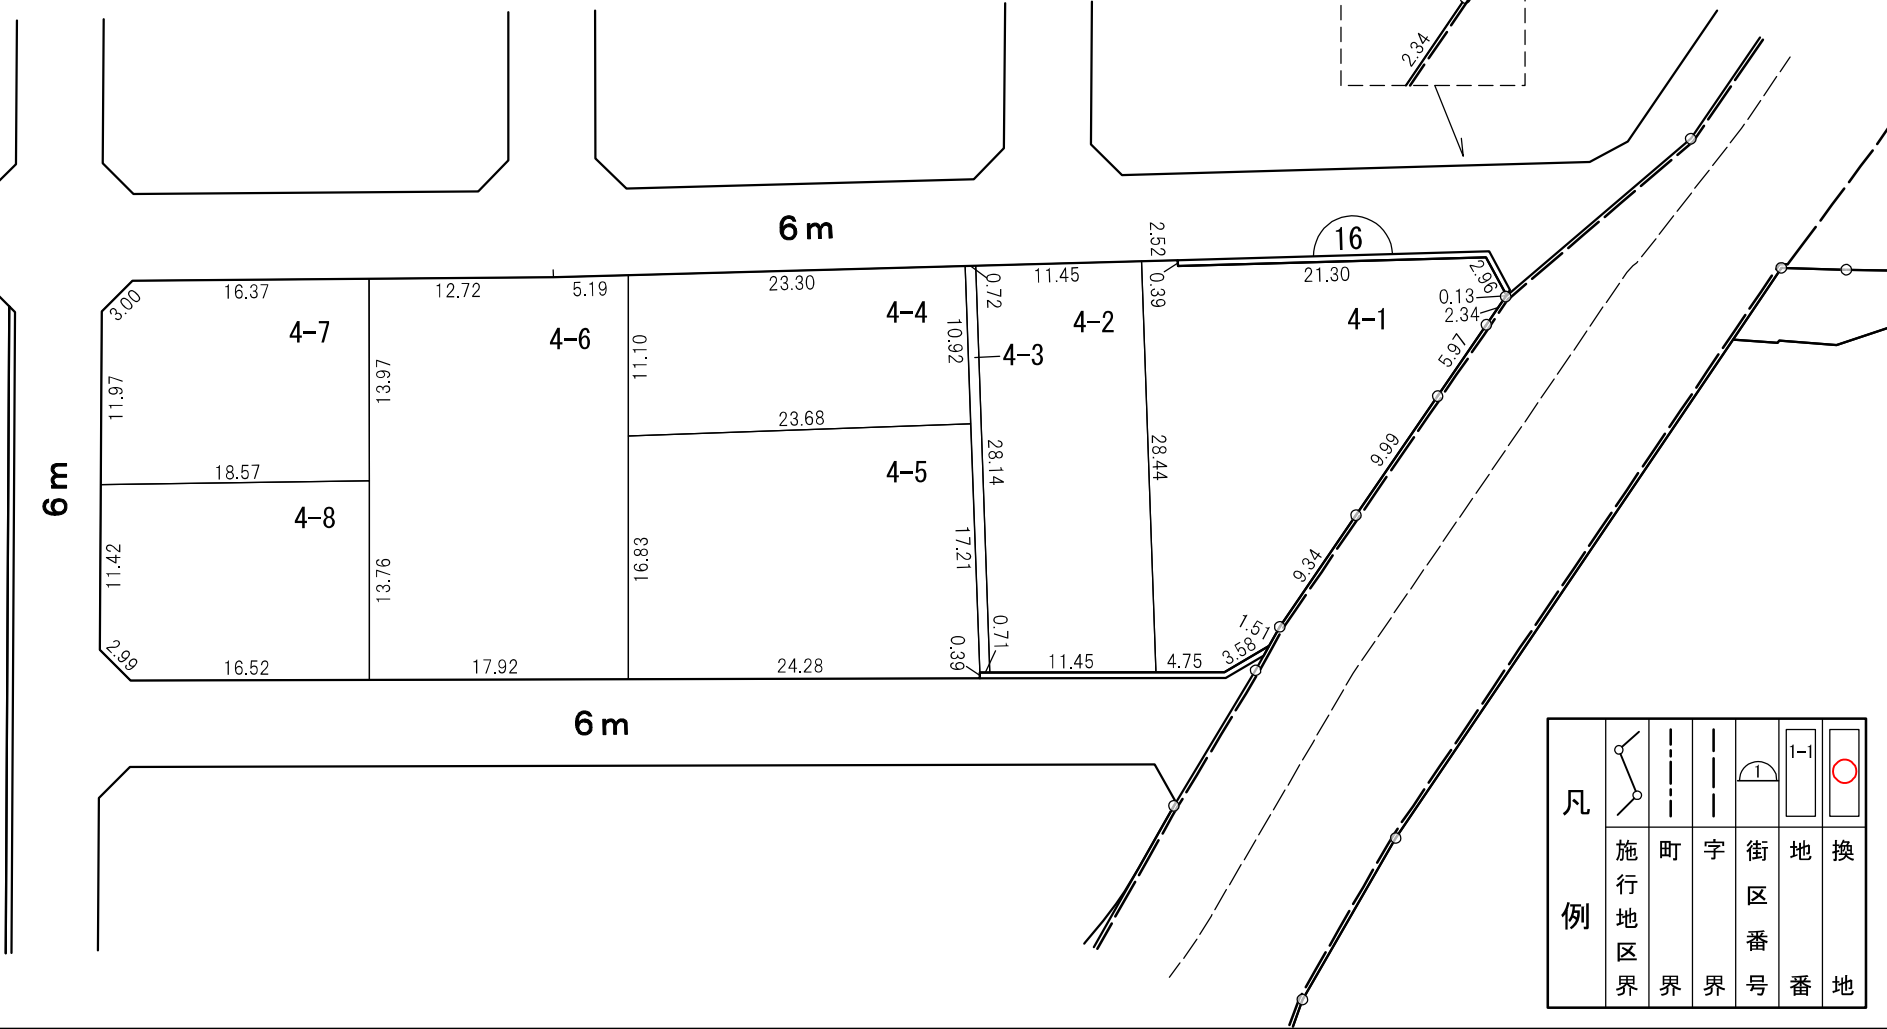

拡大図 1/50

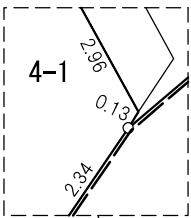

○この図面は、確定図のコピーであり、令和4年7月15日換地処分のもので。 ○換地後の経年処分により、現況と相違している場合があります。
○この図面は、私法上の権利関係について公定力のあるものではありません。 ○コピーしているため、伸縮、文字潰れなどがありますのでご了承ください。

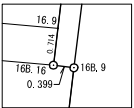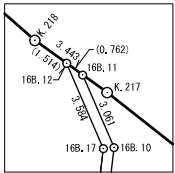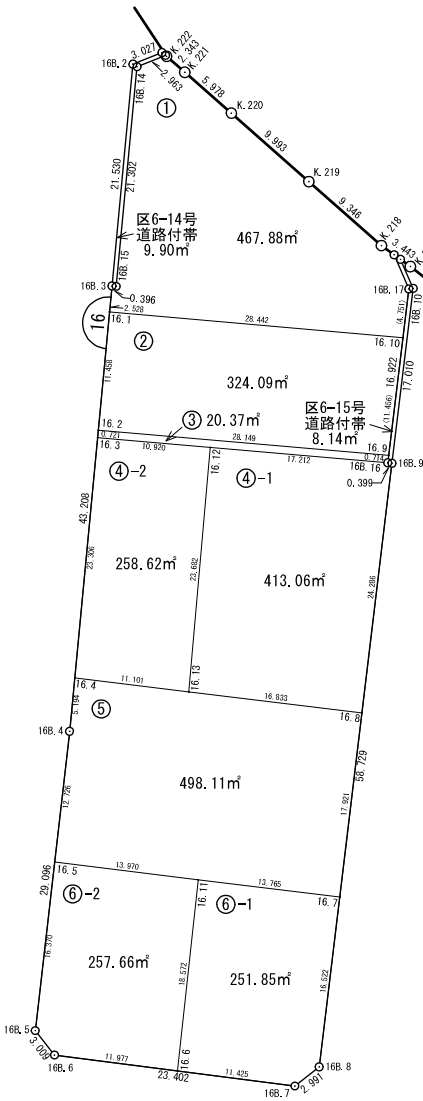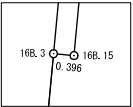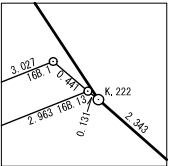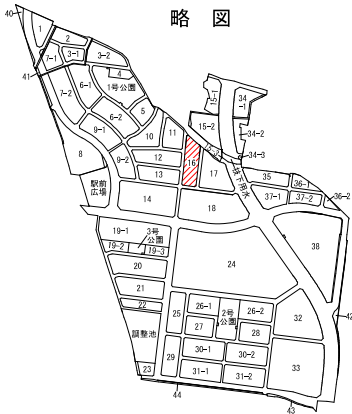

街区面積	m ² 2491.67
画地面積	2491.64
差引	0.03

座標面積成果表（経緯距）

地 番	16街区						地 区 名	
測 点	X	Y	D X	Y × D X	内 角	方 向 角	辺 長	
16B. 13	-97246.324	-136.781						
16B. 14	-97247.419	-139.534	-22.301	3111.747734	117-07-05	248-18-36	2.963	
16B. 15	-97268.625	-141.549	-21.169	2996.450781	269-56-12	185-25-41	21.302	
16B. 3	-97268.588	-141.943	-42.977	6100.284311	90-04-20	275-21-53	0.396	
16B. 4	-97311.602	-146.037	-71.920	10502.981040	181-06-47	185-26-13	43.208	
16B. 5	-97340.508	-149.356	-31.282	4672.154392	135-36-18	186-33-00	29.096	
16B. 6	-97342.884	-147.510	-5.352	789.473520	135-09-04	142-09-18	3.009	
16B. 7	-97345.860	-124.298	-1.141	141.824018	134-51-03	97-18-22	23.402	
16B. 8	-97344.025	-121.936	60.143	-7333.596848	134-42-33	52-09-25	2.991	
16B. 9	-97285.717	-114.915	58.358	-6706.209570	90-19-48	6-51-58	58.729	
16B. 16	-97285.667	-115.311	16.849	-1942.875039	269-42-15	277-11-46	0.399	
16B. 17	-97268.868	-113.278	20.091	-2275.868298	149-47-46	6-54-01	16.922	
16B. 12	-97265.576	-114.696	4.178	-479.199888	149-06-50	336-41-47	3.584	
K. 218	-97264.690	-115.924	7.061	-818.539364	185-32-45	305-48-37	1.514	
K. 219	-97258.515	-122.939	12.791	-1572.512749	180-06-08	311-21-22	9.346	
K. 220	-97251.899	-130.428	10.564	-1377.841392	179-52-22	311-27-30	9.993	
K. 221	-97247.951	-134.917	5.494	-741.233998	179-56-57	311-19-52	5.978	
K. 222	-97246.405	-136.678	1.627	-222.375106	176-54-05	311-16-49	2.343	
16B. 13	-97246.324	-136.781	-1.014	138.695934	120-07-42	308-10-54	0.131	
		合 計	倍 面 積	4983.359478	2880-00-00		235.306	
			面 積	2491.679	坪 数	753.7328		

座標面積成果表 (経緯距)

[illegible]

座標面積成果表（経緯距）

[illegible]

座標面積成果表（経緯距）

[illegible]

座標面積成果表（経緯距）

地番	16.4-1						地区名	
測点	X	Y	D X	Y × D X	内角	方向角	辺長	
16.12	-97284.189	-132.459						
16.13	-97307.781	-134.526	-25.640	3449.246640	91-58-52	185-00-26	23.682	
16.8	-97309.829	-117.818	22.064	-2599.536352	89-52-37	96-59-18	16.833	
16B.9	-97285.717	-114.915	24.162	-2776.576230	90-19-51	6-51-55	24.286	
16B.16	-97285.667	-115.311	1.528	-176.195208	177-43-48	277-11-46	0.399	
16.12	-97284.189	-132.459	-22.114	2929.198326	90-04-52	274-55-34	17.212	
		合計	倍面積 面積	826.137176 413.068	540-00-00 坪数		124.9530	82.412

座標面積成果表（経緯距）

地番	16.4-2						地区名	
測点		X	Y	D X	Y × D X	内角	方向角	辺長
16.3		-97283.230	-143.337					
16.4		-97306.431	-145.545	-24.551	3573.275295	91-32-54	185-26-11	23.306
16.13		-97307.781	-134.526	22.242	-2992.127292	88-01-21	96-59-05	11.101
16.12		-97284.189	-132.459	24.551	-3252.000909	90-01-51	5-00-26	23.682
16.3		-97283.230	-143.337	-22.242	3188.101554	90-23-54	275-02-17	10.920
								</

座標面積成果表 (経緯距)

地 番	16.5						地 区 名	
測 点		X	Y	D X	Y × D X	内 角	方 向 角	辺 長
16. 4		-97306. 431	-145. 545					
16B. 4		-97311. 602	-146. 037	-17. 814	2601. 503118	181-06-59	185-26-06	5. 194
16. 5		-97324. 245	-147. 489	-14. 342	2115. 287238	90-26-03	186-33-05	12. 726
16. 11		-97325. 944	-133. 623	-3. 376	451. 111248	180-00-45	96-59-08	13. 970
16. 7		-97327. 621	-119. 961	16. 115	-1933. 171515	89-52-12	96-59-53	13. 765
16. 8		-97309. 829	-117. 818	19. 840	-2337. 509120	90-07-13	6-52-05	17. 921
16. 13		-97307. 781	-134. 526	3. 398	-457. 119348	179-59-47	276-59-18	16. 833
16. 4		-97306. 431	-145. 545	-3. 821	556. 127445	88-27-01	276-59-05	11. 101
			</					

座標面積成果表（経緯距）

[illegible]

座標面積成果表（経緯距）

[illegible]