
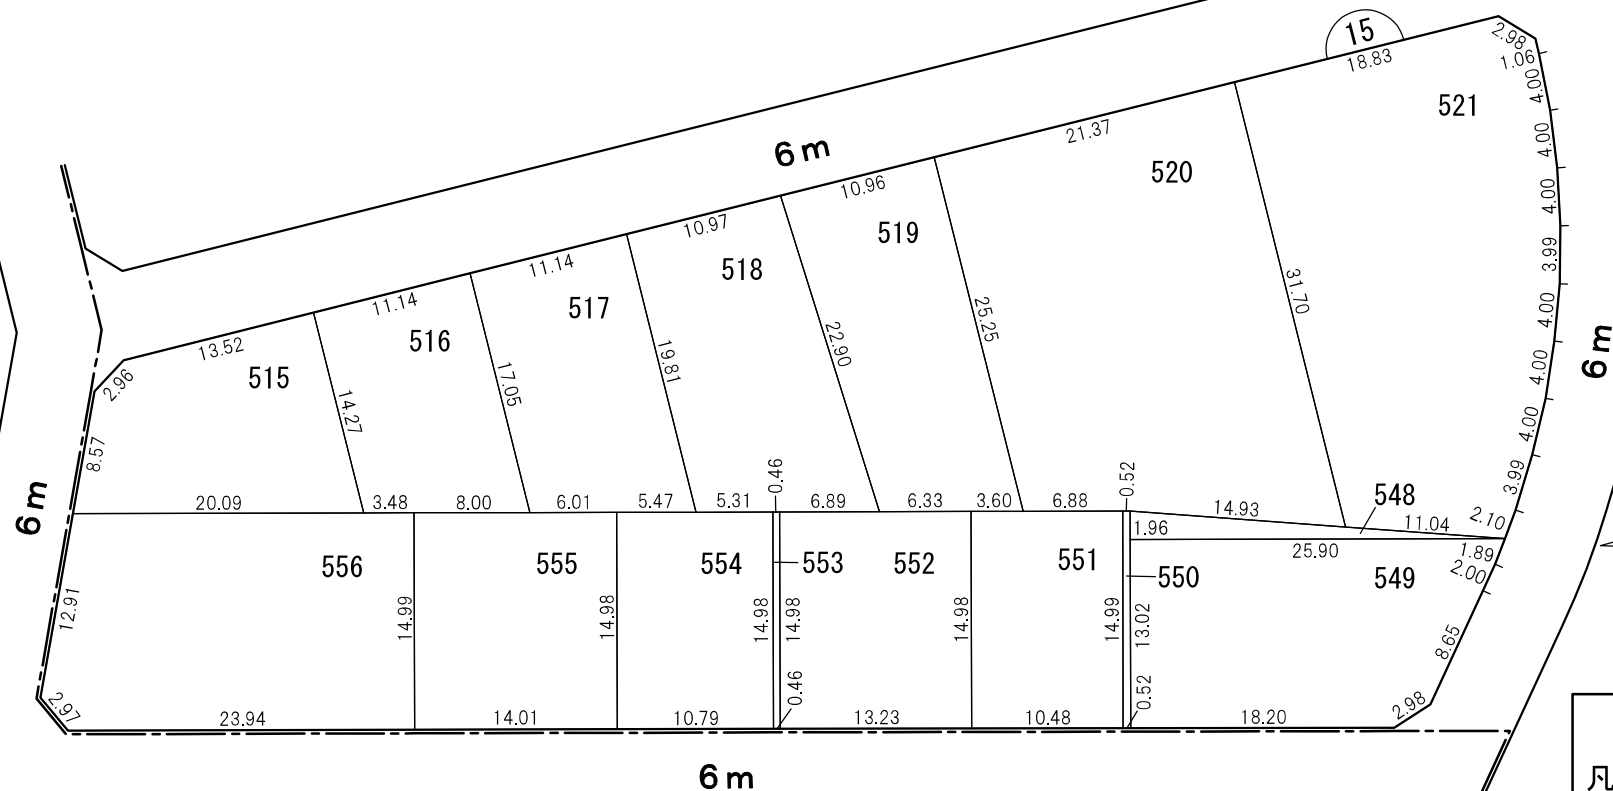



換 地 図 縮尺 500分の1


 



縮尺 500分の1

所在 豊田市寺部町三丁目

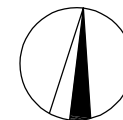


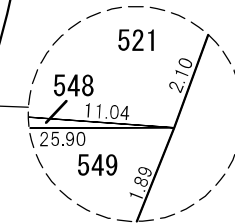拡大図 1/100



凡 例					
	施行地区界	町界	街区番号	地番	換地

街区面積	3,730.09㎡
画地面積	3,730.01㎡
閉合差	-0.08㎡

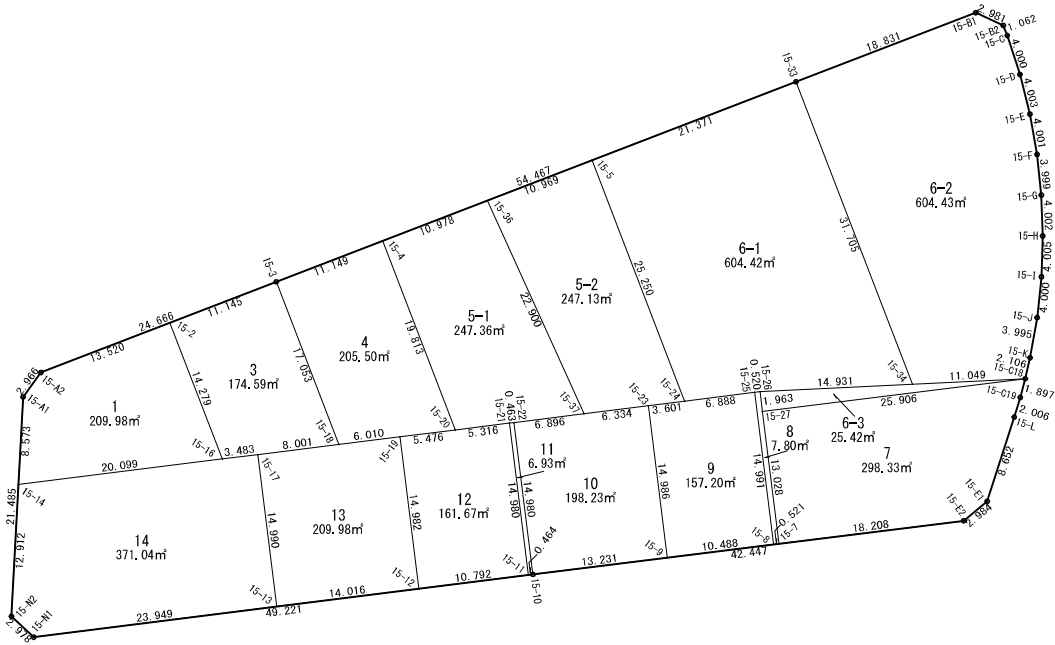

S = 1 : 500

街区番号	15
------	----

座標面積成果表（経緯距）

地 番	15BL					地 区 名	
測 点	X	Y	D X	Y × D X	内 角	方 向 角	辺 長
15-A1	-100719.718	687.571					
15-A2	-100717.320	689.317	11.272	7769.981224	212-51-19	36-03-31	2.966
15-3	-100708.446	712.331	28.437	20256.556647	180-02-12	68-54-50	24.666
15-33	-100688.883	763.163	26.319	20085.686997	180-01-28	68-57-02	54.467
15-B1	-100682.127	780.740	5.510	4301.877400	225-43-59	68-58-30	18.831
15-B2	-100683.373	783.448	-2.237	-1752.573176	224-12-43	114-42-29	2.981
15-C	-100684.364	783.830	-4.797	-3760.032510	183-11-03	158-55-12	1.062
15-D	-100688.170	785.059	-7.687	-6034.748533	183-41-47	162-06-15	4.000
15-E	-100692.051	786.041	-7.819	-6146.054579	184-01-17	165-48-02	4.003
15-F	-100695.989	786.748	-7.914	-6226.323672	184-03-45	169-49-19	4.001
15-G	-100699.965	787.174	-7.976	-6278.499824	184-17-49	173-53-04	3.999
15-H	-100703.965	787.301	-8.003	-6300.769903	183-36-26	178-10-53	4.002
15-I	-100707.968	787.176	-7.980	-6281.664480	184-18-40	181-47-19	4.005
15-J	-100711.945	786.751	-7.912	-6224.773912	183-48-13	186-05-59	4.000
15-K	-100715.880	786.064	-5.986	-4705.379104	183-11-21	189-54-12	3.995
15-C18	-100717.931	785.587	-3.885	-3052.005495	181-43-13	193-05-33	2.106
15-C19	-100719.765	785.102	-3.752	-2945.702704	182-12-14	194-48-46	1.897
15-L	-100721.683	784.515	-10.154	-7965.965310	180-49-10	197-01-00	2.006
15-E1	-100729.919	781.865	-10.142	-7929.674830	212-27-59	197-50-10	8.652
15-E2	-100731.825	779.569	-7.160	-5581.714040	212-35-15	230-18-09	2.984
15-10	-100737.079	737.448	-11.379	-8391.420792	179-57-42	262-53-24	42.447
15-N1	-100743.204	688.610	-4.094	-2819.169340	230-08-53	262-51-06	49.221
15-N2	-100741.173	686.432	23.486	16121.541952	230-02-21	312-59-59	2.978
15-A1	-100719.718	687.571	23.853	16400.631063	213-01-11	3-02-20	21.485
		合 計	倍 面 積	7460.196921	4500-00-00		270.754
			面 積	3730.0984605	坪 数	1128.3547	

座標面積成果表（経緯距）

[illegible]

座標面積成果表（経緯距）

[illegible]

座標面積成果表（経緯距）

[illegible]

座標面積成果表 (経緯距)

[illegible]

座標面積成果表（経緯距）

地番	15 5-2						地区名	
測点	X	Y	D X	Y × D X	内角	方向角	辺長	
15-36	-100700.499	732.981						
15-5	-100696.559	743.218	-19.625	-14585.653250	270-00-05	68-56-58	10.969	
15-24	-100720.124	752.287	-24.012	-18063.915444	283-55-06	158-57-03	25.250	
15-23	-100720.571	748.714	-1.235	-924.661790	179-59-04	262-52-09	3.601	
15-37	-100721.359	742.429	20.072	14902.034888	252-46-46	262-51-13	6.334	
15-36	-100700.499	732.981	24.800	18177.928800	273-18-59	335-37-59	22.900	
		合 計	倍面積	494.266796	1260-00-00		69.054	
			面積	247.1333980	坪数	74.7578		

座標面積成果表 (経緯距)

[illegible]

座標面積成果表 (経緯距)

地番	15 6-2						地区名	
測点		X	Y	D X	Y × D X	内角	方向角	辺長
15-33		-100688.883	763.163					
15-B1		-100682.127	780.740	5.510	4301.877400	225-43-59	68-58-30	18.831
15-B2		-100683.373	783.448	-2.237	-1752.573176	224-12-43	114-42-29	2.981
15-C		-100684.364	783.830	-4.797	-3760.032510	183-11-03	158-55-12	1.062
15-D		-100688.170	785.059	-7.687	-6034.748533	183-41-47	162-06-15	4.000
15-E		-100692.051	786.041	-7.819	-6146.054579	184-01-17	165-48-02	4.003
15-F		-100695.989	786.748	-7.914	-6226.323672	184-03-45	169-49-19	4.001
15-G		-100699.965	787.174	-7.976	-6278.499824	184-17-49	173-53-04	3.999
15-H		-100703.965	787.301	-8.003	-6300.769903	183-36-26	178-10-53	4.002
15-I		-100707.968	787.176	-7.980	-6281.664480	184-18-40	181-47-19	4.005
15-J		-100711.945	786.751	-7.912	-6224.773912	183-48-13	186-05-59	4.000
15-K		-100715.880	786.064	-5.986	-4705.379104	183-11-21	189-54-12	3.995
15-C18		-100717.931	785.587	-2.592	-2036.241504	254-06-04	193-05-33	2.106
15-34		-100718.472	774.551	29.048	22499.157448	251-45-22	267-11-37	11.049
15-33		-100688.883	763.163	36.345	27737.159235	270-01-31	338-56-59	31.705
			合計	倍面積	1208.867114	2880-00-00		99.739
				面積	604.4335570	坪数	182.8411	

座標面積成果表（経緯距）

地番	15 6-3							地区名	
測点		X	Y	D X	Y × D X	内角	方向角	辺長	
15-26		-100719.203	759.638						
15-34		-100718.472	774.551	1.272	985.228872	180-00-00	87-11-37	14.931	
15-C18		-100717.931	785.587	-2.679	-2104.587573	355-39-59	87-11-37	11.049	
15-27		-100721.151	759.882	-1.272	-966.569904	270-00-02	262-51-36	25.906	
15-26		-100719.203	759.638	2.679	2035.070202	274-19-59	352-51-38	1.963	

座標面積成果表（経緯距）

地番	15 7						地区名	
測点	X	Y	D X	Y × D X	内角	方向角	辺長	
15-C18	-100717.931	785.587						
15-C19	-100719.765	785.102	-3.752	-2945.702704	182-12-14	194-48-46	1.897	
15-L	-100721.683	784.515	-10.154	-7965.965310	180-49-10	197-01-00	2.006	
15-E1	-100729.919	781.865	-10.142	-7929.674830	212-27-59	197-50-10	8.652	
15-E2	-100731.825	779.569	-4.159	-3242.227471	212-35-23	230-18-09	2.984	
15-7	-100734.078	761.501	10.674	8128.261674	269-58-09	262-53-32	18.208	
15-27	-100721.151	759.882	16.147	12269.814654	269-59-55	352-51-41	13.028	
15-C18	-100717.931	785.587	1.386	1088.823582	291-57-10	82-51-36	25.906	
		合計	倍面積 面積	596.670405 298.3352025	1620-00-00 坪数		72.681	

座標面積成果表（経緯距）

地番	15 8						地区名	
測点		X	Y	DX	Y × DX	内角	方向角	辺長
15-25		-100719.268	759.122					
15-26		-100719.203	759.638	-1.883	-1430.398354	270-02-25	82-49-13	0.520
15-27		-100721.151	759.882	-14.875	-11303.244750	180-00-03	172-51-38	1.963
15-7		-100734.078	761.501	-12.992	-9893.420992	269-58-22	172-51-41	13.028
15-8		-100734.143	760.984	14.810	11270.173040	270-01-51	262-50-03	0.521
15-25		-100719.268	759.122	14.940	11341.282680	269-57-19	352-51-54	14.991
								</

座標面積成果表（経緯距）

[illegible]

座標面積成果表（経緯距）

[illegible]

座標面積成果表（経緯距）

[illegible]

座標面積成果表（経緯距）

[illegible]

座標面積成果表（経緯距）

地番	15 13						地区名	
測点		X	Y	D X	Y × D X	内角	方向角	辺長
15-17		-100725.349	710.516					
15-18		-100724.361	718.456	1.735	1246.521160	179-57-10	82-54-25	8.001
15-19		-100723.614	724.419	-14.119	-10228.071861	270-00-17	82-51-35	6.010
15-12		-100738.480	726.280	-16.610	-12063.510800	269-59-16	172-51-52	14.982
15-13		-100740.224	712.373	13.131	9354.169863	270-01-54	262-51-08	14.016
15-17		-100725.349	710.516	15.863	11270.915308	270-01-23	352-53-02	14.990
			合 計	倍面積	419.976330	1260-00-00		57.999
				面積	209.9881650	坪数	63.5214	

座標面積成果表（経緯距）

[illegible]