
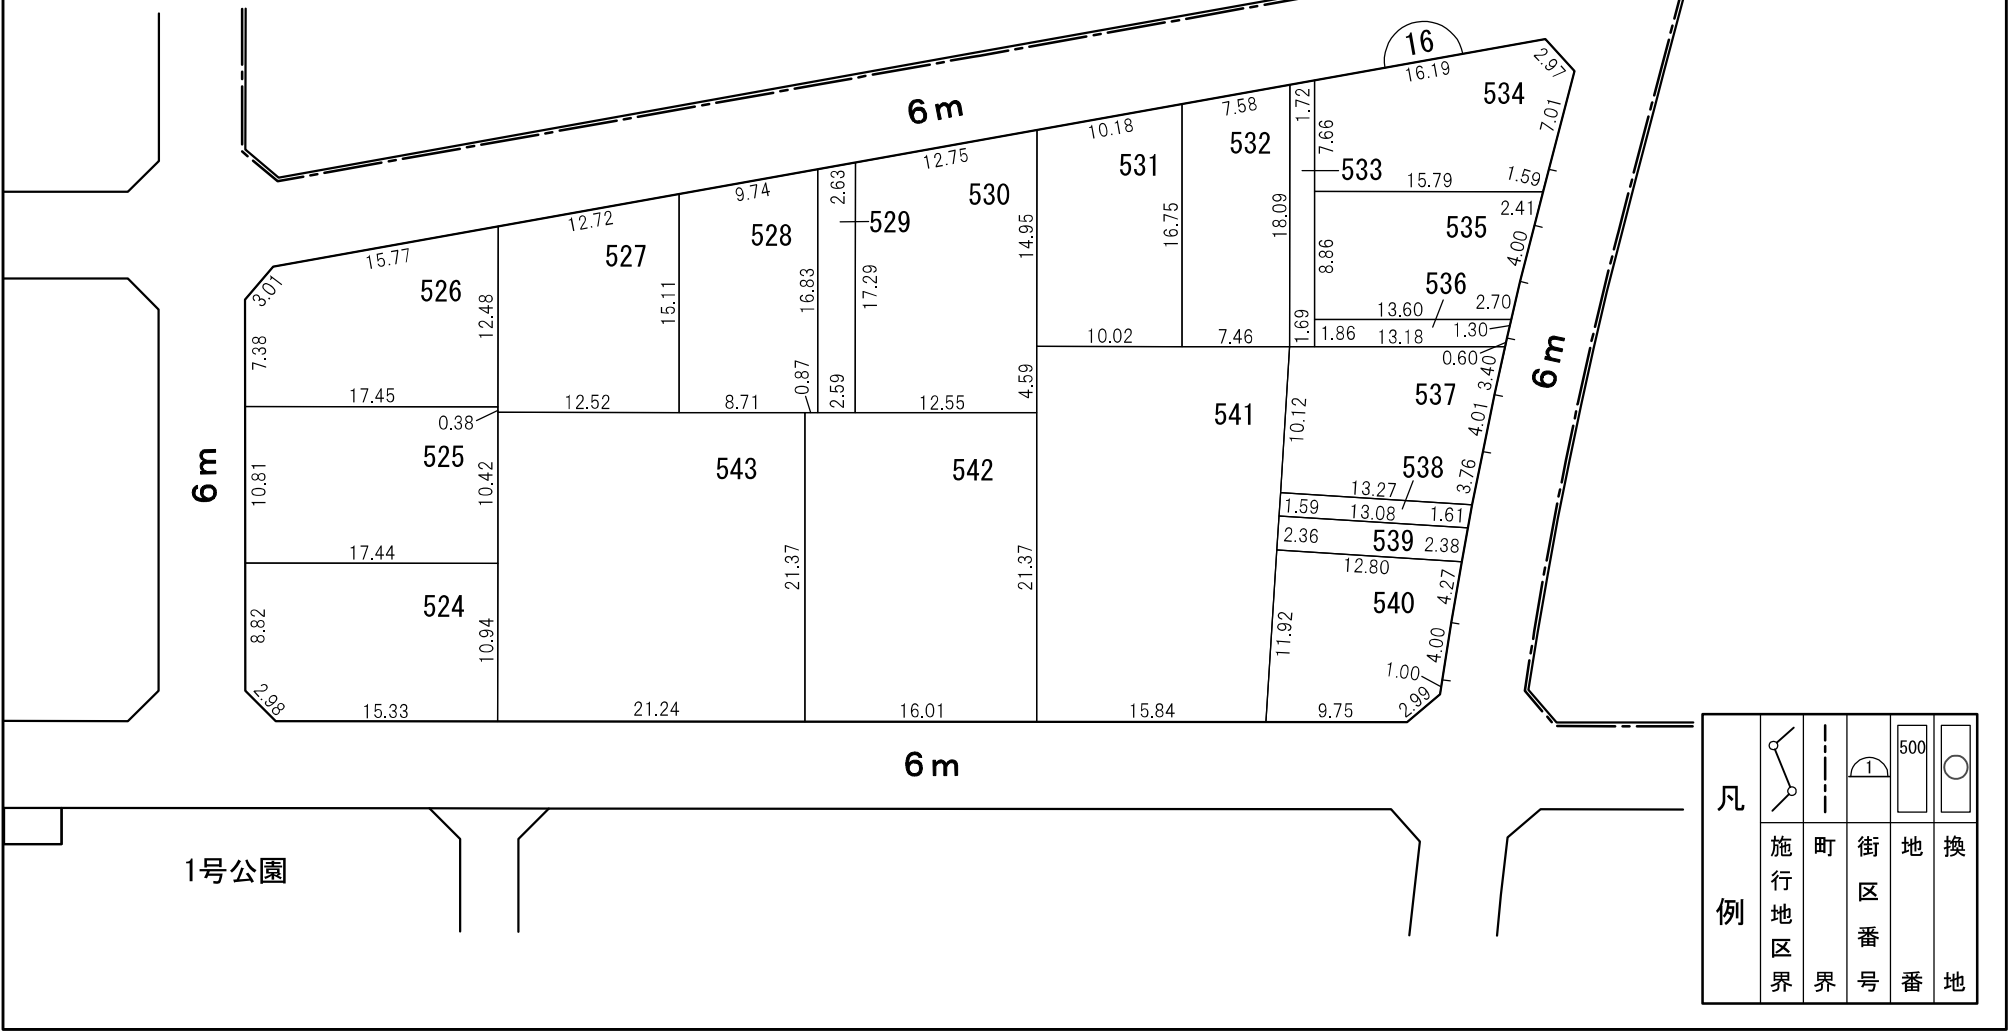



換地図 縮尺 500分の1
所在 豊田市上野町一丁目

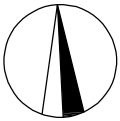

○この図面は、確定図のコピーであり、令和4年10月7日換地処分のものです。
○この図面は、私法上の権利関係について、公定力のあるものではありません。

○換地後の経年処分により、現況と相違している場合があります。
○コピーしているため、伸縮、文字潰れなどがありますのでご了承ください。

街区面積	3,368.36 m ²
画地面積	3,368.27 m ²
閉 合 差	-0.09 m ²

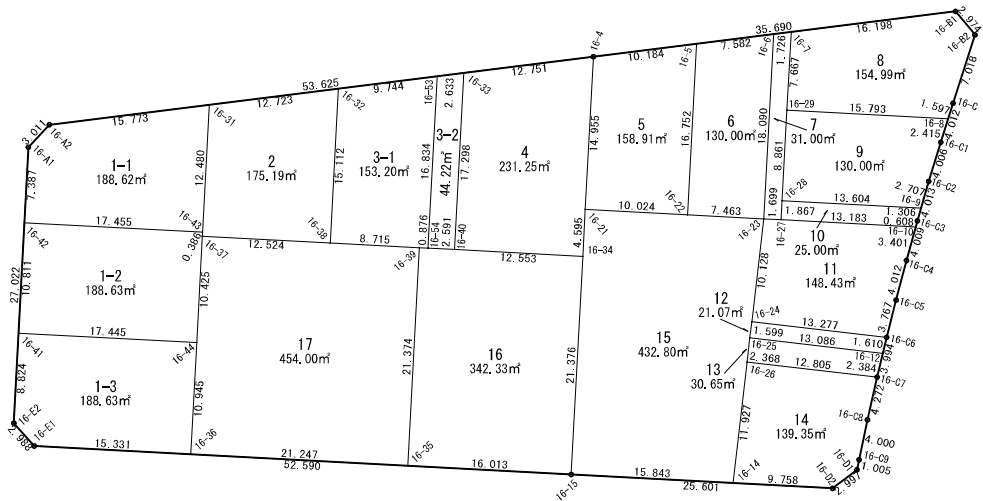

S = 1 : 500

街区番号	16
------	----

座標面積成果表（経緯距）

地 番	16BL						地 区 名	
測 点		X	Y	D X	Y × D X	内 角	方 向 角	辺 長
16-A1		-100751.536	685.868					
16-A2		-100749.336	687.924	8.860	6095.006640	219-48-13	43-03-44	3.011
16-4		-100742.676	741.134	11.088	8217.693792	180-00-26	82-51-57	53.625
16-B1		-100738.248	776.548	2.138	1660.259624	237-29-21	82-52-23	35.690
16-B2		-100740.538	778.445	-8.979	-6989.657655	237-15-16	140-21-44	2.974
16-C		-100747.227	776.321	-10.515	-8163.015315	179-53-33	197-37-00	7.018
16-C1		-100751.053	775.114	-7.652	-5931.172328	179-44-27	197-30-33	4.012
16-C2		-100754.879	773.926	-7.686	-5948.395236	178-37-43	197-15-00	4.006
16-C3		-100758.739	772.828	-7.726	-5970.869128	179-29-44	195-52-43	4.013
16-C4		-100762.605	771.765	-7.746	-5978.091690	179-21-17	195-22-27	4.009
16-C5		-100766.485	770.745	-7.531	-5804.480595	179-31-57	194-43-44	4.012
16-C6		-100770.136	769.817	-7.536	-5801.340912	179-10-23	194-15-41	3.767
16-C7		-100774.021	768.889	-8.052	-6191.094228	179-17-27	193-26-04	3.994
16-C8		-100778.188	767.948	-8.081	-6205.787788	179-10-39	192-43-31	4.272
16-C9		-100782.102	767.123	-4.897	-3756.601331	179-59-20	191-54-10	4.000
16-D1		-100783.085	766.916	-2.799	-2146.597884	220-48-37	191-53-30	1.005
16-D2		-100784.901	764.532	-0.460	-351.684720	220-20-03	232-42-07	2.997
16-15		-100783.545	738.967	4.152	3068.190984	180-00-41	273-02-10	25.601
16-E1		-100780.749	686.451	5.024	3448.729824	225-10-04	273-02-51	52.590
16-E2		-100778.521	684.460	29.213	19995.129980	224-46-18	318-12-55	2.988
16-A1		-100751.536	685.868	29.185	20017.057580	220-04-31	2-59-13	27.022

座標面積成果表 (経緯距)

[illegible]

座標面積成果表（経緯距）

地番	16-1-2						地区名	
測点	X	Y	D X	Y × D X	内角	方向角	辺長	
16-42	-100758.913	685.483						
16-43	-100759.839	702.913	-1.311	-921.518943	269-55-57	93-02-28	17.455	
16-37	-100760.224	702.893	-10.795	-7587.729935	180-04-02	182-58-25	0.386	
16-44	-100770.634	702.340	-9.485	-6661.694900	269-59-55	183-02-27	10.425	
16-41	-100769.709	684.920	11.721	8027.947320	269-56-45	273-02-22	17.445	
16-42	-100758.913	685.483	9.870	6765.717210	270-03-21	2-59-07	10.811	
		合計	倍面積	377.279248	1260-00-00		56.522	
			面積	188.6396240	坪数	57.0634		

座標面積成果表（経緯距）

[illegible]

座標面積成果表（経緯距）

地番	16 2							
測点		X	Y	D X	Y × D X	内角	地区名 方 向 角	辺長
16-31		-100747.377	703.575					
16-32		-100745.797	716.200	-13.511	-9676.578200	280-10-18	82-52-00	12.723
16-38		-100760.888	715.399	-14.427	-10321.061373	270-00-03	183-02-18	15.112
16-37		-100760.224	702.893	1.049	737.334757	269-56-04	273-02-21	12.524
16-43		-100759.839	702.913	12.847	9030.323311	180-04-02	2-58-25	0.386
16-31		-100747.377	703.575	14.042	9879.600150	259-49-33	3-02-27	12.480

座標面積成果表（経緯距）

[illegible]

座標面積成果表（経緯距）

[illegible]

座標面積成果表 (経緯距)

地番							地区名
測点	X	Y	D X	Y × D X	内角	方向角	辺長
16-33	-100744.260	728.482					
16-4	-100742.676	741.134	-13.350	-9894.138900	280-10-19	82-51-50	12.751
16-21	-100757.610	740.342	-19.523	-14453.696866	179-59-43	183-02-09	14.955
16-34	-100762.199	740.099	-3.924	-2904.148476	270-00-20	183-01-52	4.595
16-40	-100761.534	727.564	17.939	13051.770596	270-00-19	273-02-12	12.553
16-33	-100744.260	728.482	18.858	13737.713556	259-49-19	3-02-31	17.298
		合計	倍面積 面積	462.500090 231.2500450	1260-00-00 坪数		62.152

座標面積成果表（経緯距）

[illegible]

座標面積成果表（経緯距）

[illegible]

座標面積成果表 (経緯距)

[illegible]

座標面積成果表（經緯距）

[illegible]

座標面積成果表 (経緯距)

[illegible]

座標面積成果表（経緯距）

地番	測点	X	Y	D X	Y × D X	内角	地区名 方向角	辺長
16-10		-100756.763	759.600					
	16-9	-100757.483	773.185	-1.976	-1527.813560	282-49-59	93-02-02	13.604
	16-C3	-100758.739	772.828	-1.842	-1423.549176	179-35-12	195-52-01	1.306
	16-10	-100759.325	772.666	0.112	86.538592	257-34-53	195-27-13	0.608
	16-27	-100758.627	759.501	2.562	1945.841562	270-00-19	273-02-06	13.183
	16-28	-100756.763	759.600	1.144	868.982400	269-59-37	3-02-25	1.867
			合計	倍面積 面積	50.000182 25.0000910	1260-00-00 坪数		30.568

座標面積成果表（経緯距）

[illegible]

座標面積成果表（経緯距）

[illegible]

座標面積成果表（経緯距）

地番	16 13						地区名	
測点	X	Y	D X	Y × D X	内角	方向角	辺長	
16-25	-100770.185	756.445						
16-12	-100771.702	769.443	-3.836	-2951.583348	276-46-44	96-39-25	13.086	
16-C7	-100774.021	768.889	-0.835	-642.022315	263-13-09	193-26-09	2.384	
16-26	-100772.537	756.170	3.836	2900.668120	270-00-50	276-39-18	12.805	
16-25	-100770.185	756.445	0.835	631.631575	269-59-17	6-40-08	2.368	
		合計	倍面積	61.305968	1080-00-00		30.643	
			面積	30.6529840	坪数	9.2725		

座標面積成果表 (経緯距)

[illegible]

座標面積成果表 (経緯距)

[illegible]

座標面積成果表（経緯距）

[illegible]

座標面積成果表（経緯距）

地番	16 17						地区名	
測点	X	Y	D X	Y × D X	内角	方向角	辺長	
16-37	-100760.224	702.893						
16-38	-100760.888	715.399	-1.126	-805.539274	179-59-58	93-02-21	12.524	
16-39	-100761.350	724.102	-21.806	-15789.768212	269-58-43	93-02-19	8.715	
16-35	-100782.694	722.977	-20.214	-14614.257078	270-01-53	183-01-02	21.374	
16-36	-100781.564	701.760	12.060	8463.225600	269-59-20	273-02-55	21.247	
16-44	-100770.634	702.340	21.340	14987.935600	180-00-12	3-02-15	10.945	
16-37	-100760.224	702.893	9.746	6850.395178	269-59-54	3-02-27	10.425	
		合 計	倍面積	908.008186	1440-00-00		85.230	
			面積	454.0040930	坪数	137.3362		