
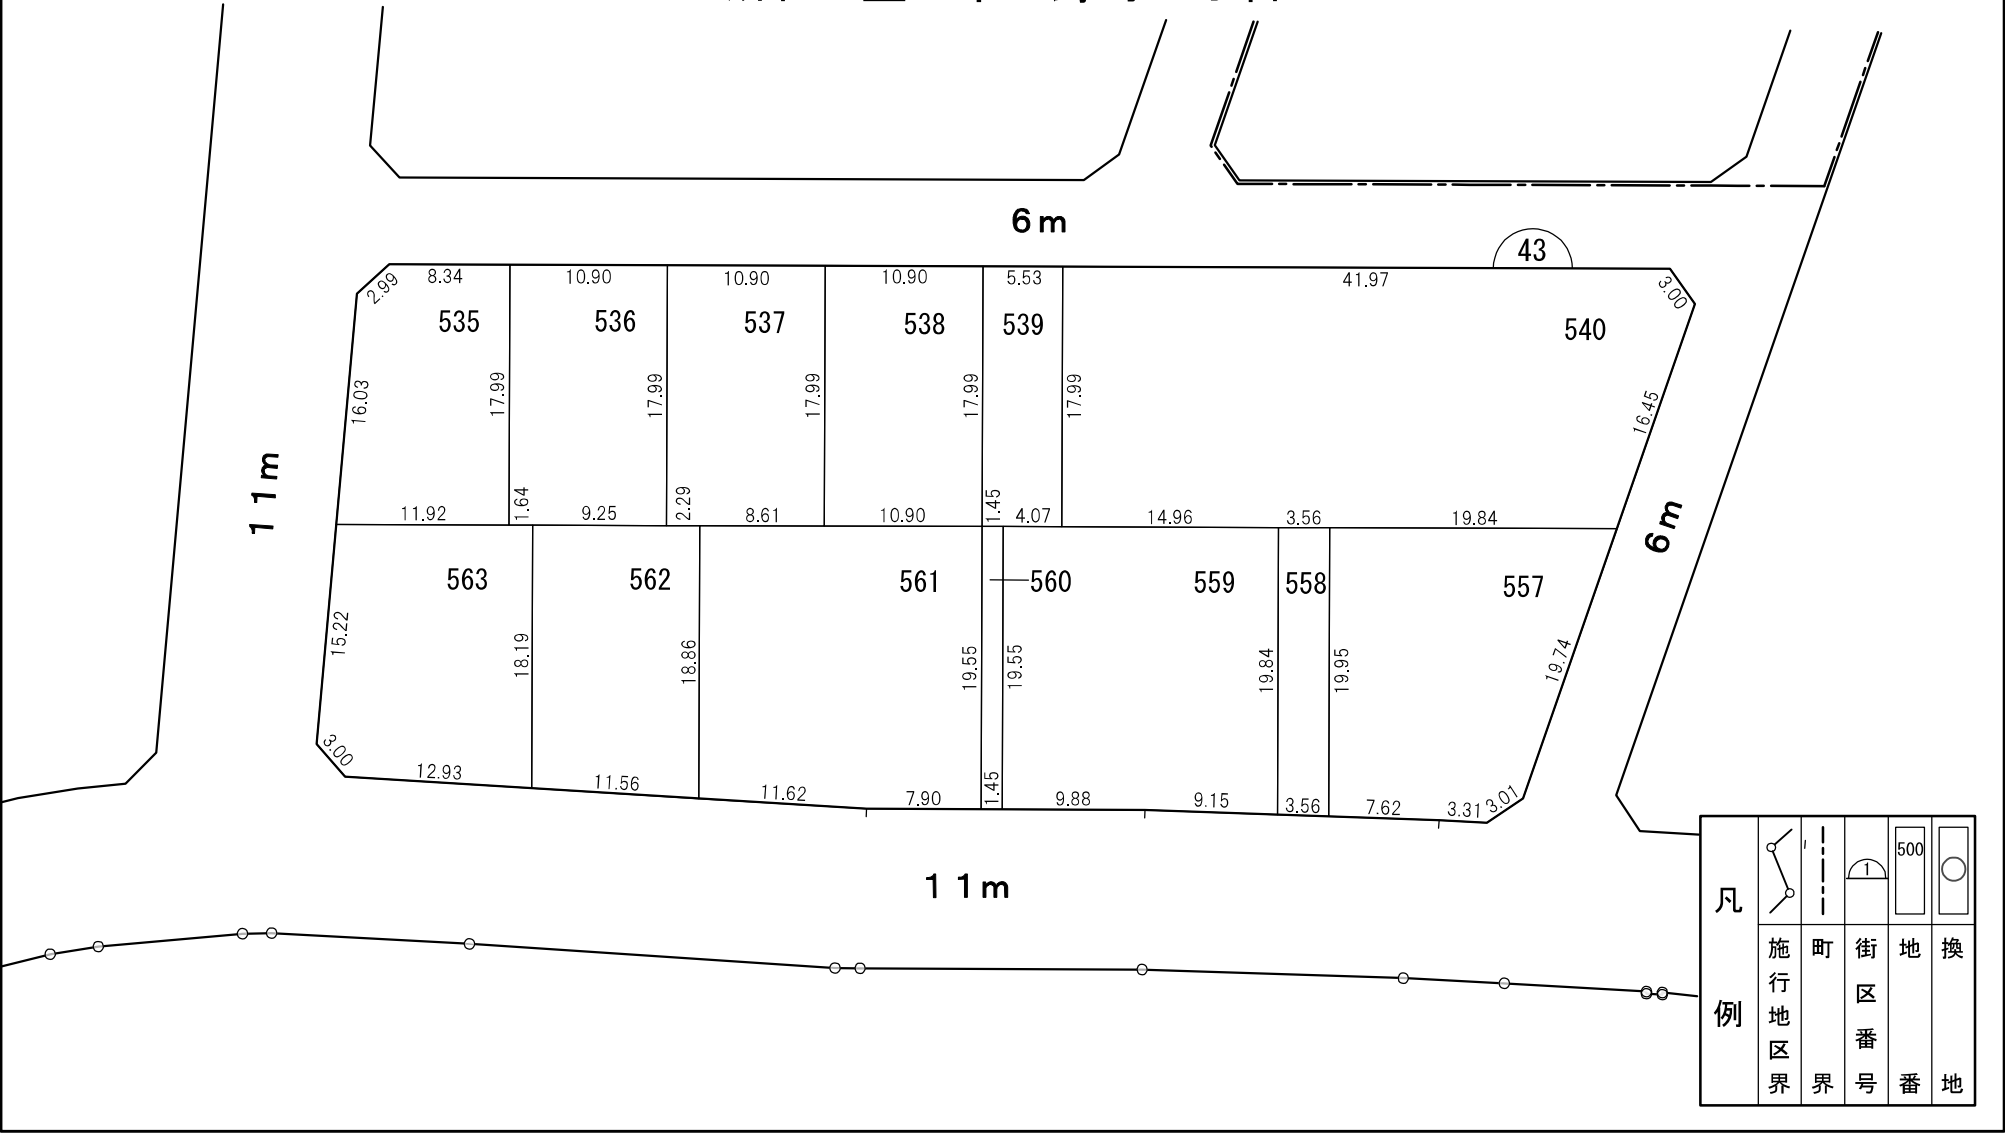



換 地 図 縮尺 500分の1
所在 豊田市上野町二丁目

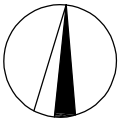

○この図面は、確定図のコピーであり、令和4年10月7日換地処分のものであります。
○この図面は、私法上の権利関係について、公定力のあるものではありません。

○換地後の経年処分により、現況と相違している場合があります。
○コピーしているため、伸縮、文字潰れなどがありますのでご了承ください。

街区面積	3,275.30㎡
画地面積	3,275.24㎡
閉 合 差	-0.06㎡

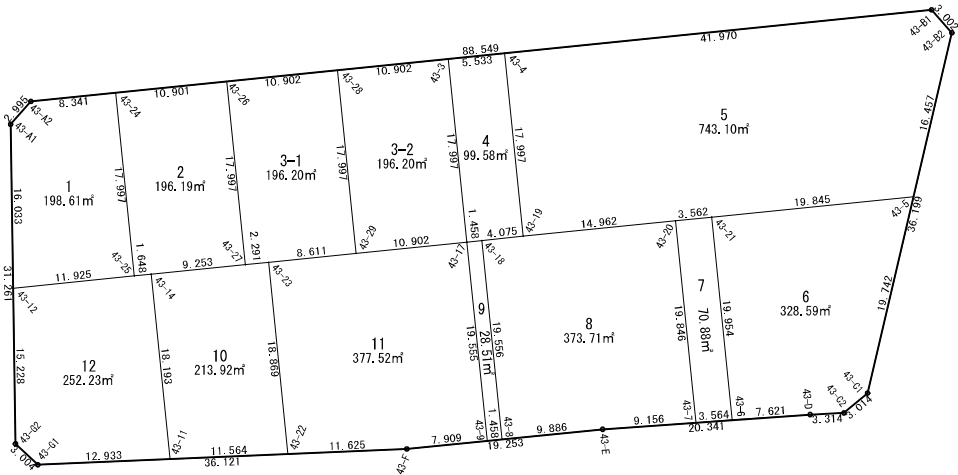

S = 1 : 500

街区番号	43
------	----

座標面積成果表 (経緯距)

[illegible]

座標面積成果表（経緯距）

地番	43 1							地区名
測点		X	Y	D X	Y × D X	内角	方向角	辺長
43-A1		-100774.902	1013.075					
43-A2		-100772.666	1015.068	3.080	3126.409440	222-28-51	41-42-41	2.995
43-24		-100771.822	1023.366	-17.061	-17459.647326	270-00-13	84-11-32	8.341
43-25		-100789.727	1025.186	-19.111	-19592.329646	270-00-00	174-11-45	17.997
43-12		-100790.933	1013.322	14.825	15022.498650	274-55-17	264-11-45	11.925
43-A1		-100774.902	1013.075	18.267	18505.841025	222-35-39	359-07-02	16.033
			合 計	倍 面 積	397.227857	1260-00-00		57.291
				面 積	198.6139285	坪 数	60.0807	

座標面積成果表 (経緯距)

[illegible]

座標面積成果表（経緯距）

[illegible]

座標面積成果表（経緯距）

地番	43 3-2						地区名	
測点		X	Y	D X	Y × D X	内角	方向角	辺長
43-28		-100769.617	1045.057					
43-3		-100768.514	1055.903	-16.802	-17741.282206	269-59-59	84-11-35	10.902
43-17		-100786.419	1057.724	-19.008	-20105.217792	270-00-01	174-11-34	17.997
43-29		-100787.522	1046.878	16.802	17589.644156	269-59-59	264-11-35	10.902
43-28		-100769.617	1045.057	19.008	19864.443456	270-00-01	354-11-34	17.997
			合 計	倍 面 積	392.412386	1080-00-00		57.798
				面 積	196.2061930	坪 数	59.3523	

座標面積成果表（経緯距）

[illegible]

座標面積成果表（経緯距）

[illegible]

座標面積成果表（経緯距）

[illegible]

座標面積成果表（経緯距）

[illegible]

座標面積成果表（経緯距）

地番	43 8						地区名	
測点		X	Y	D X	Y × D X	内角	方向角	辺長
43-18		-100786.272	1059.175					
43-19		-100785.860	1063.229	1.926	2047.779054	179-59-43	84-11-49	4.075
43-20		-100784.346	1078.114	-18.230	-19654.018220	270-00-02	84-11-32	14.962
43-7		-100804.090	1080.122	-20.392	-22025.847824	271-44-56	174-11-34	19.846
43-E		-100804.738	1070.989	-1.638	-1754.279982	178-18-39	265-56-30	9.156
43-8		-100805.728	1061.153	18.466	19595.251298	269-56-33	264-15-09	9.886
43-18		-100786.272	1059.175	19.868	21043.688900	270-00-07	354-11-42	19.556

座標面積成果表（経緯距）

[illegible]

座標面積成果表 (経緯距)

[illegible]

座標面積成果表（經緯距）

[illegible]

座標面積成果表（経緯距）

地番	43 12					地区名		
測点		X	Y	D X	Y × D X	内角	方向角	辺長
43-12		-100790.933	1013.322					
43-25		-100789.727	1025.186	1.372	1406.555192	180-01-28	84-11-45	11.925
43-14		-100789.561	1026.826	-17.934	-18415.097484	269-58-30	84-13-13	1.648
43-11		-100807.661	1028.666	-18.655	-19189.764230	273-20-43	174-11-43	18.193
43-G1		-100808.216	1015.745	1.502	1525.648990	225-40-44	267-32-26	12.933
43-G2		-100806.159	1013.556	17.283	17517.288348	225-54-00	313-13-10	3.004
43-12		-100790.933	1013.322	16.432	16650.907104	265-04-35	359-07-10	15.228