
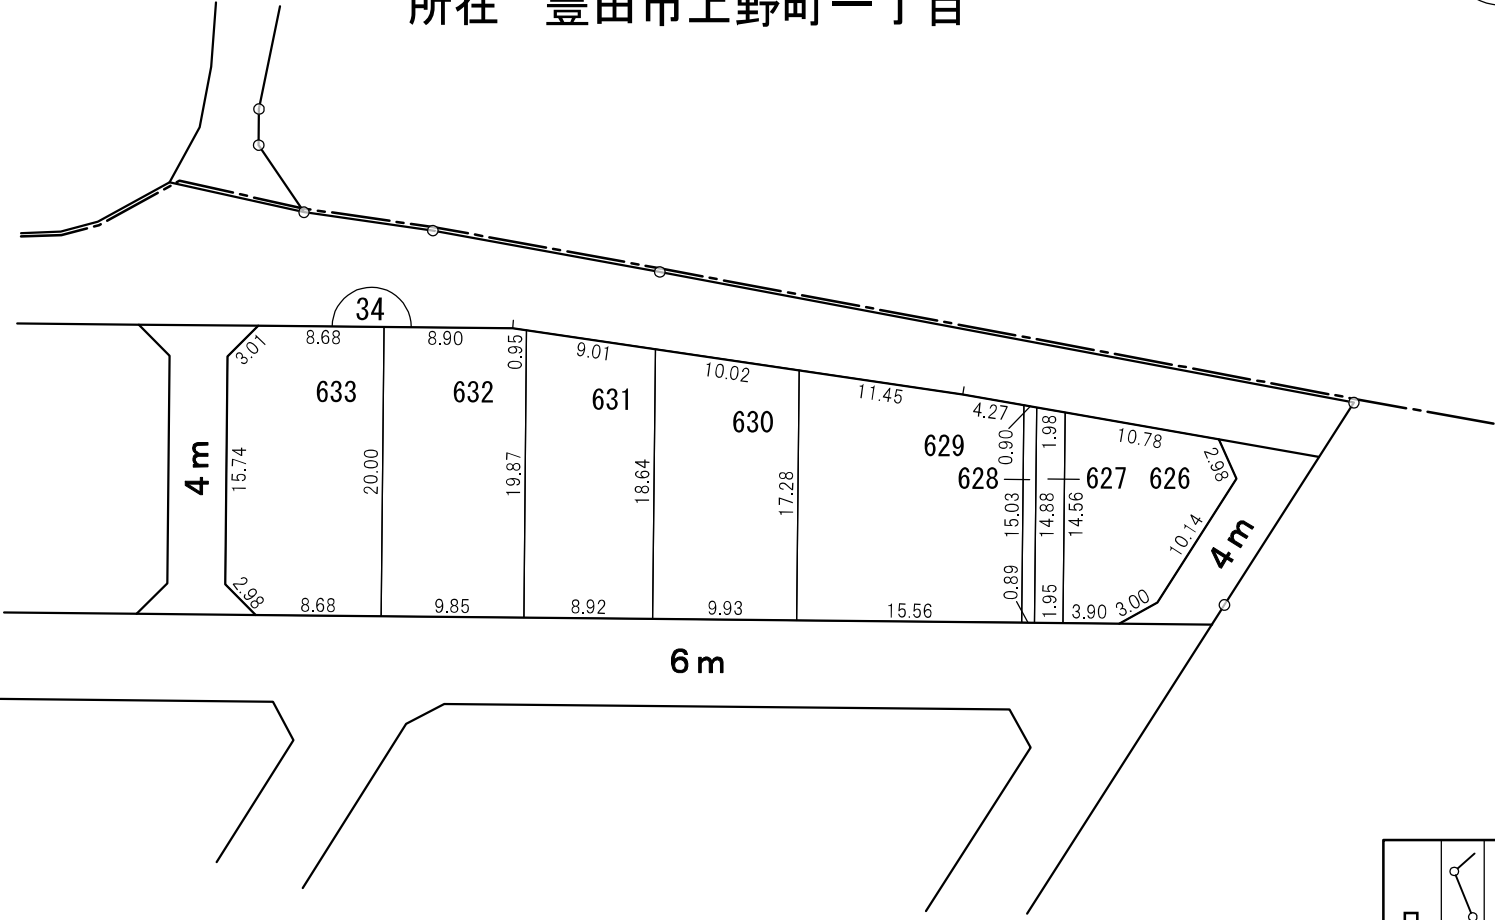


換地図 縮尺 500分の1

所在 豊田市上野町一丁目

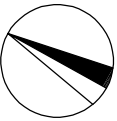

凡 例					
	施行 地区 界	町 界	街 区 番 号	地 番	換 地


○この図面は、確定図のコピーであり、令和4年10月7日換地処分のもです。

○この図面は、私法上の権利関係について、公定力のあるものではありません。

○換地後の経年処分により、現況と相違している場合があります。

○コピーしているため、伸縮、文字潰れなどがありますのでご了承ください。

街区面積	1,180.27㎡
画地面積	1,180.25㎡
閉 合 差	-0.02㎡

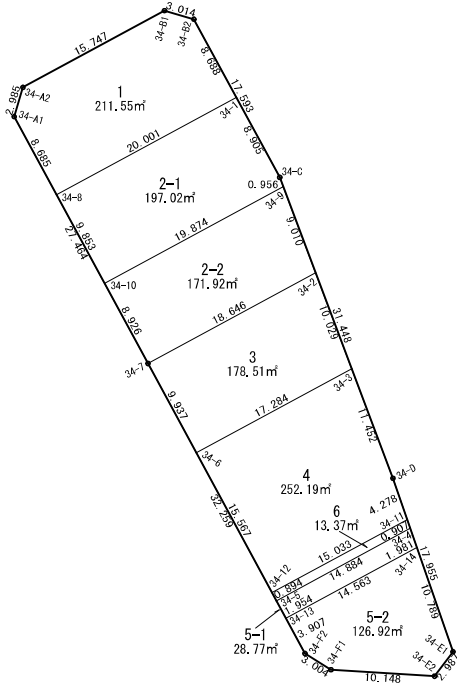

街区番号	34
------	----

座標面積成果表 (経緯距)

[illegible]

座標面積成果表（經緯距）

[illegible]

座標面積成果表（経緯距）

地番	34-2-1						地区名	
測点	X	Y	D X	Y × D X	内角	方向角	辺長	
34-8	-100861.796	932.152						
34-1	-100852.275	949.742	1.693	1607.913206	269-57-19	61-34-28	20.001	
34-C	-100860.103	953.987	-8.723	-8321.628601	187-50-14	151-31-47	8.905	
34-9	-100860.998	954.324	-10.356	-9882.979344	262-12-21	159-22-01	0.956	
34-10	-100870.459	936.846	-0.798	-747.603108	269-58-35	241-34-22	19.874	
34-8	-100861.796	932.152	18.184	16950.251968	270-01-31	331-32-57	9.853	
		合計	倍面積	394.045879	1260-00-00		59.589	
			面積	197.0229395	坪数	59.5994		

座標面積成果表（経緯距）

地番	34 2-2							地区名	
測点		X	Y	D X	Y × D X	内角	方向角	辺長	
34-10		-100870.459	936.846						
34-9		-100860.998	954.324	1.028	981.045072	277-48-28	61-34-22	19.874	
34-2		-100869.431	957.497	-17.309	-16573.315573	262-11-36	159-22-50	9.010	
34-7		-100878.307	941.099	-1.028	-967.449772	269-58-19	241-34-26	18.646	
34-10		-100870.459	936.846	17.309	16215.867414	270-01-37	331-32-45	8.926	

座標面積成果表（経緯距）

[illegible]

座標面積成果表（経緯距）

[illegible]

座標面積成果表（経緯距）

[illegible]

座標面積成果表（經緯距）

地番	34-5-2						地区名	
測点	X	Y	D X	Y × D X	内角	方向角	辺長	
34-13	-100903.241	954.595						
34-14	-100896.309	967.402	-3.265	-3158.567530	279-21-02	61-34-29	14.563	
34-E1	-100906.506	970.928	-12.583	-12217.187024	236-03-35	160-55-31	10.789	
34-E2	-100908.892	969.131	-1.763	-1708.577953	236-32-05	216-59-06	2.987	
34-F1	-100908.269	959.002	2.215	2124.189430	208-29-16	273-31-11	10.148	
34-F2	-100906.677	956.455	5.028	4809.055740	209-33-53	302-00-27	3.004	
34-13	-100903.241	954.595	10.368	9897.240960	270-00-09	331-34-20	3.907	
		合計	倍面積	253.846377	1440-00-00		45.398	
			面積	126.9231885	坪数	38.3942		

座標面積成果表（経緯距）

[illegible]